



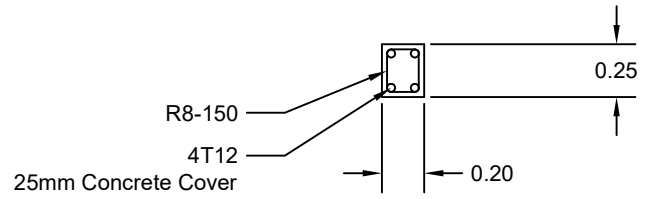
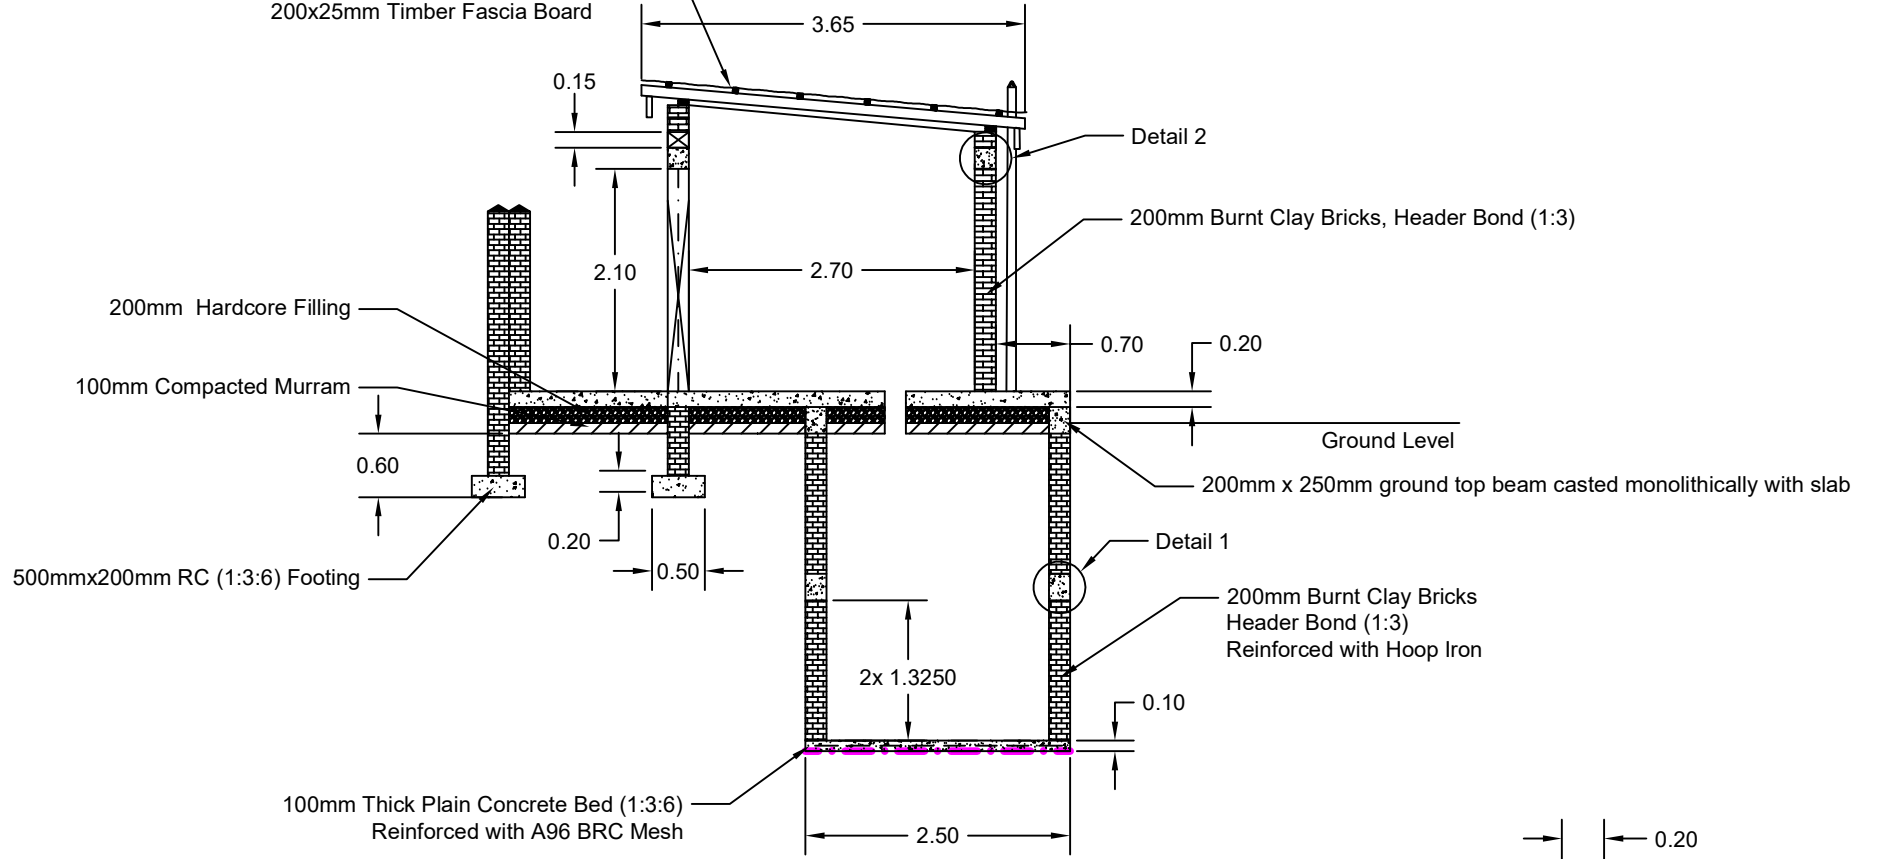
Notes:

1. 3x 3" PVC vent pipe with flyscreen.
2. 3" PVC pipe to soakaway pit.
3. Concrete handwashing platform, 0.6m high, fitted with 500L PVC tank and tap.
4. Cast 5.3m long x 1.5m wide ramp 1:2:4 (Cement:Sand:Aggregate) reinforced with A98 BRC (6.6% slope).
5. 2x 40mmx40mm SHS, double horizontal handrails at 0.7 and 0.9m height, with vertical support every 1m. Casted onto the ramp and with the horizontal rails parallel to the slope.
6. Header bond for all walls, except for internal partitions.
7. Cast 250mm wide x 350mm thick splash apron 1:2:4 (Cement:Sand:Aggregate) around superstructure.
8. SHS or angle bar gate with slide lock.

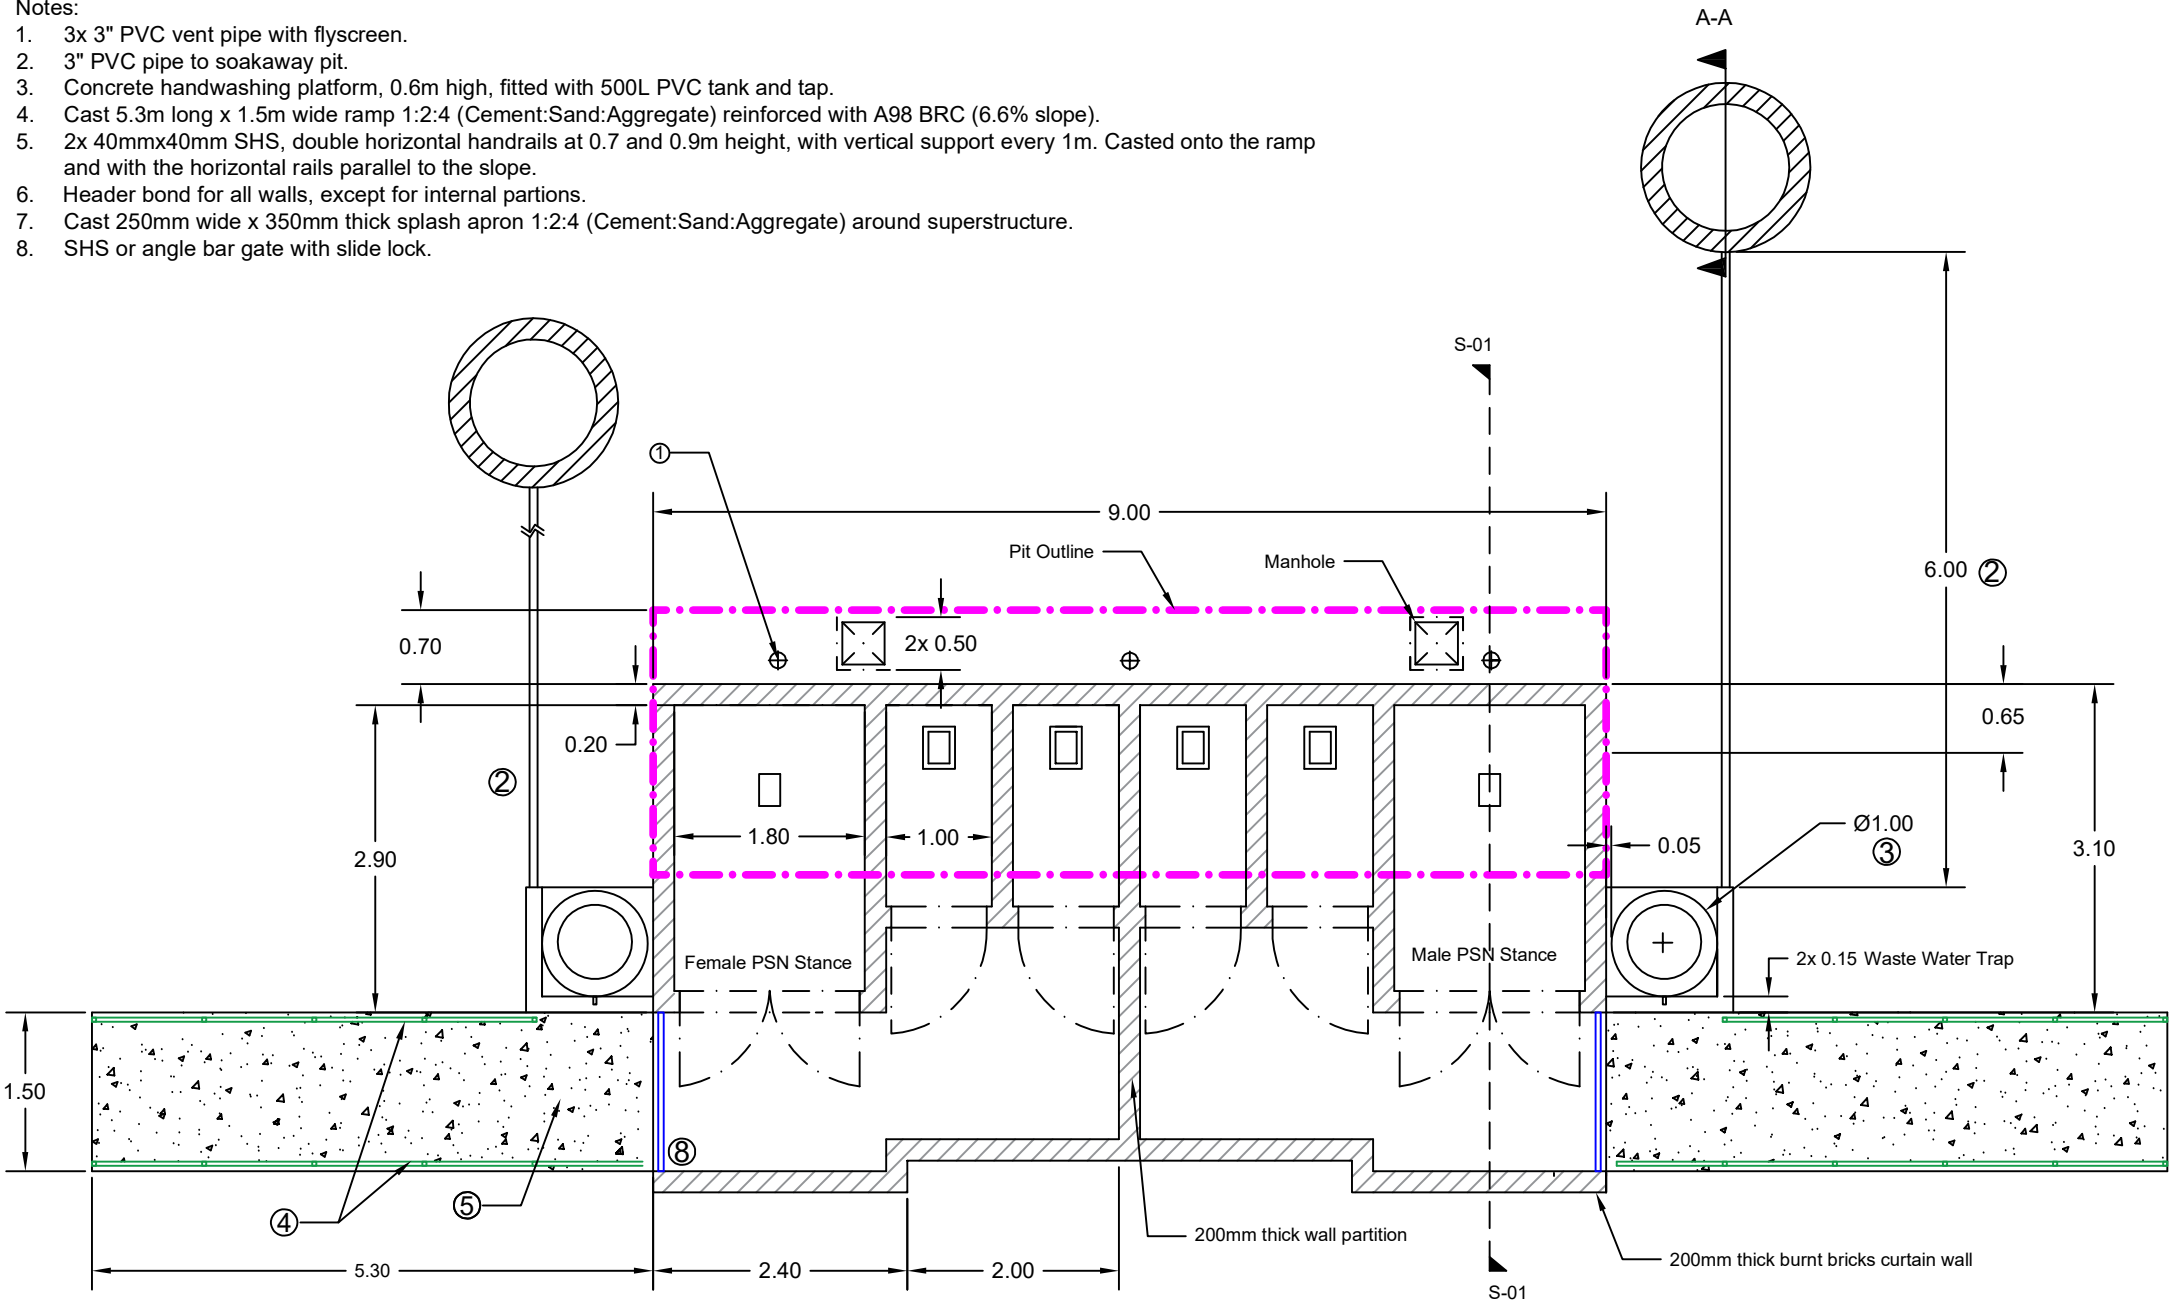


	DESIGNED BY:	JULIETTE DE GAULTIER	DRAWING TITLE:		
	DATE:	28-08-2023	COMMUNAL LATRINE, 6 STANCES - FLOOR PLAN		
	APPROVED BY:		DRAWING NUMBER:	SUD-WSH-004	
	REVISION DATE:		REVISION:	00	SHEET: 1 OF 4
			UNITS:	m	SCALE: 1:1

5 Deg Single Plane Roof
 28G Corrugated Iron Sheet
 5x 75x50mm Timber Purlins
 100x50mm Timber Rafters, 150 c/c
 100x50mm Wall Plate
 200x25mm Timber Fascia Board



DETAIL 1
 INTERMEDIATE BEAM
 SCALE 1:2

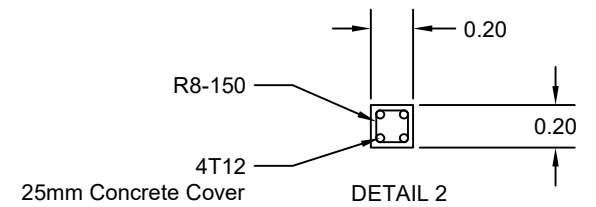


DETAIL 2
 RING BEAM
 SCALE 1:2



DESIGNED BY:	JULIETTE DE GAULTIER	DRAWING TITLE:	
DATE:	28-08-2023	COMMUNAL LATRINE, 6 STANCES - SECTION VIEW	
APPROVED BY:		DRAWING NUMBER:	SUD-WSH-004
REVISED BY:		REVISION:	00
REVISION DATE:		SHEET:	2 OF 4
		UNITS:	m
		SCALE:	1:1


Notes:


1. Soakaway pit (option: to be installed in areas with ground infiltration only):
 - 1.1. Rim: 200x150x75mm burnt clay bricks, header bond 1:3 (Cement : Sand) mortar.
 - 1.2. Fill: Graded hardcore or stones.
 - 1.3. Cover: Polyethylene or iron sheet buried and covered in soil.

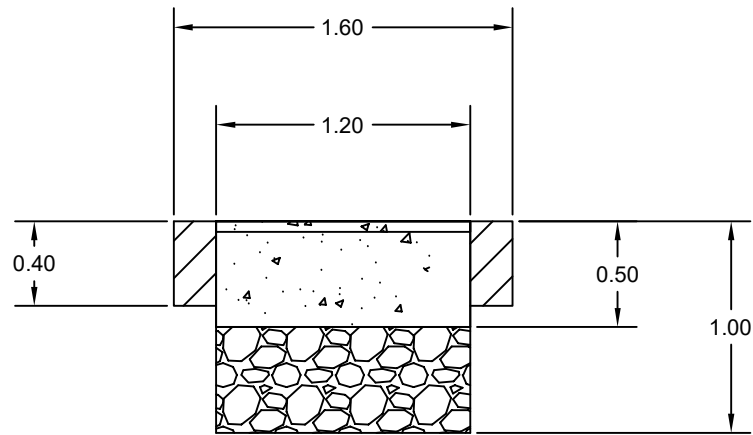


SECTION A-A
SOAKAWAY PIT
1:2

①


	DESIGNED BY:	JULIETTE DE GAULTIER	DRAWING TITLE:	
	DATE:	28-08-2023	COMMUNAL LATRINES, 6 STANCES - SECTION AND DETAILED VIEWS	
	APPROVED BY:		DRAWING NUMBER: SUD-WSH-004	
	REVISION DATE:		REVISION: 00	SHEET: 3 OF 4
			UNITS: m	SCALE: 1:1

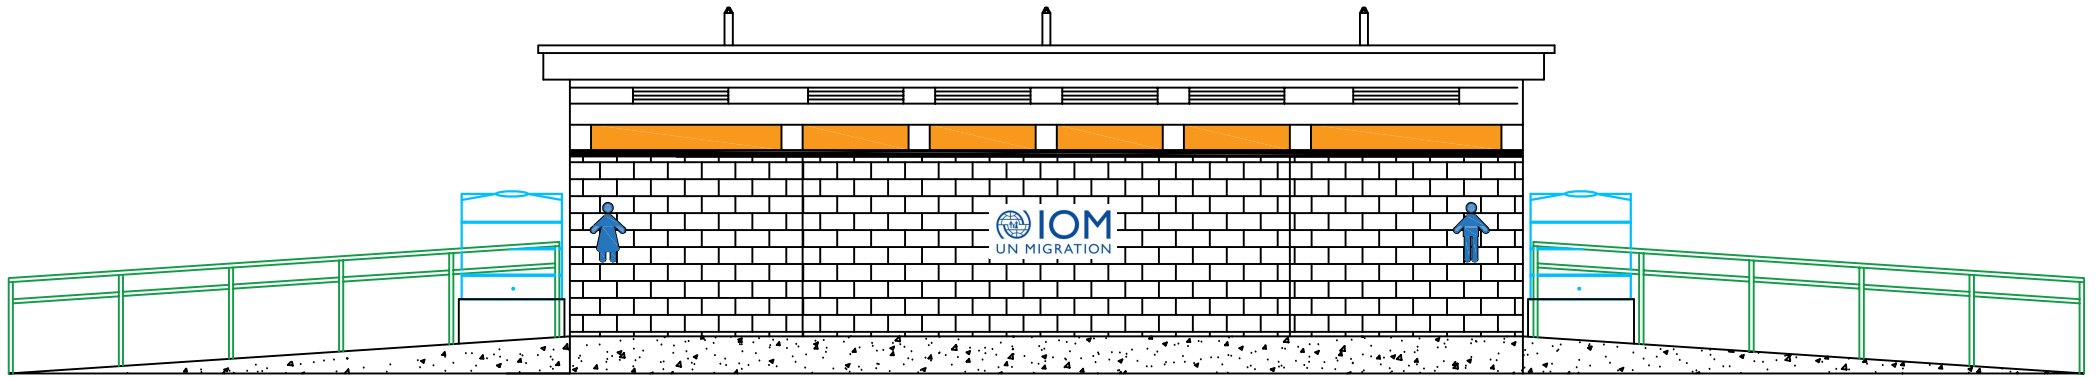

FRONT VIEW

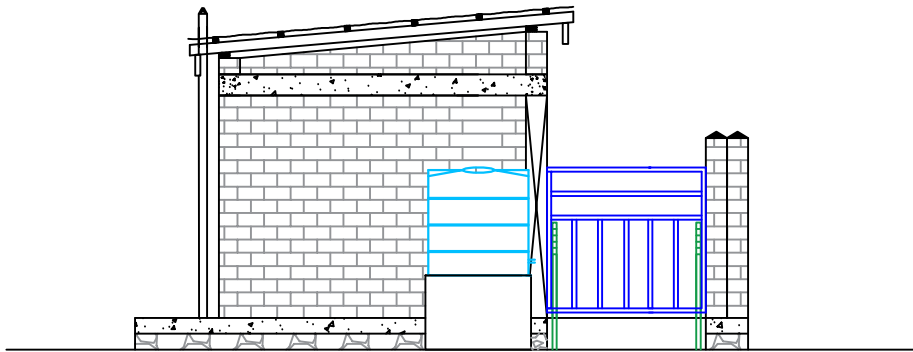

LEFT VIEW

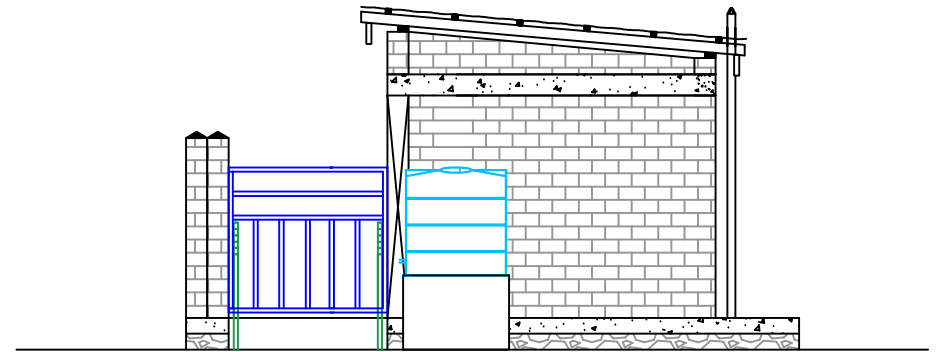

RIGHT VIEW



DESIGNED BY:	JULIETTE DE GAULTIER	DRAWING TITLE:	
DATE:	28-08-2023	COMMUNAL LATRINES, 6 STANCES - ELEVATION	
APPROVED BY:		DRAWING NUMBER:	SUD-WSH-004
REVISED BY:		REVISION: 00	SHEET: 4 OF 4
REVISION DATE:		UNITS: m	SCALE: 1:1